



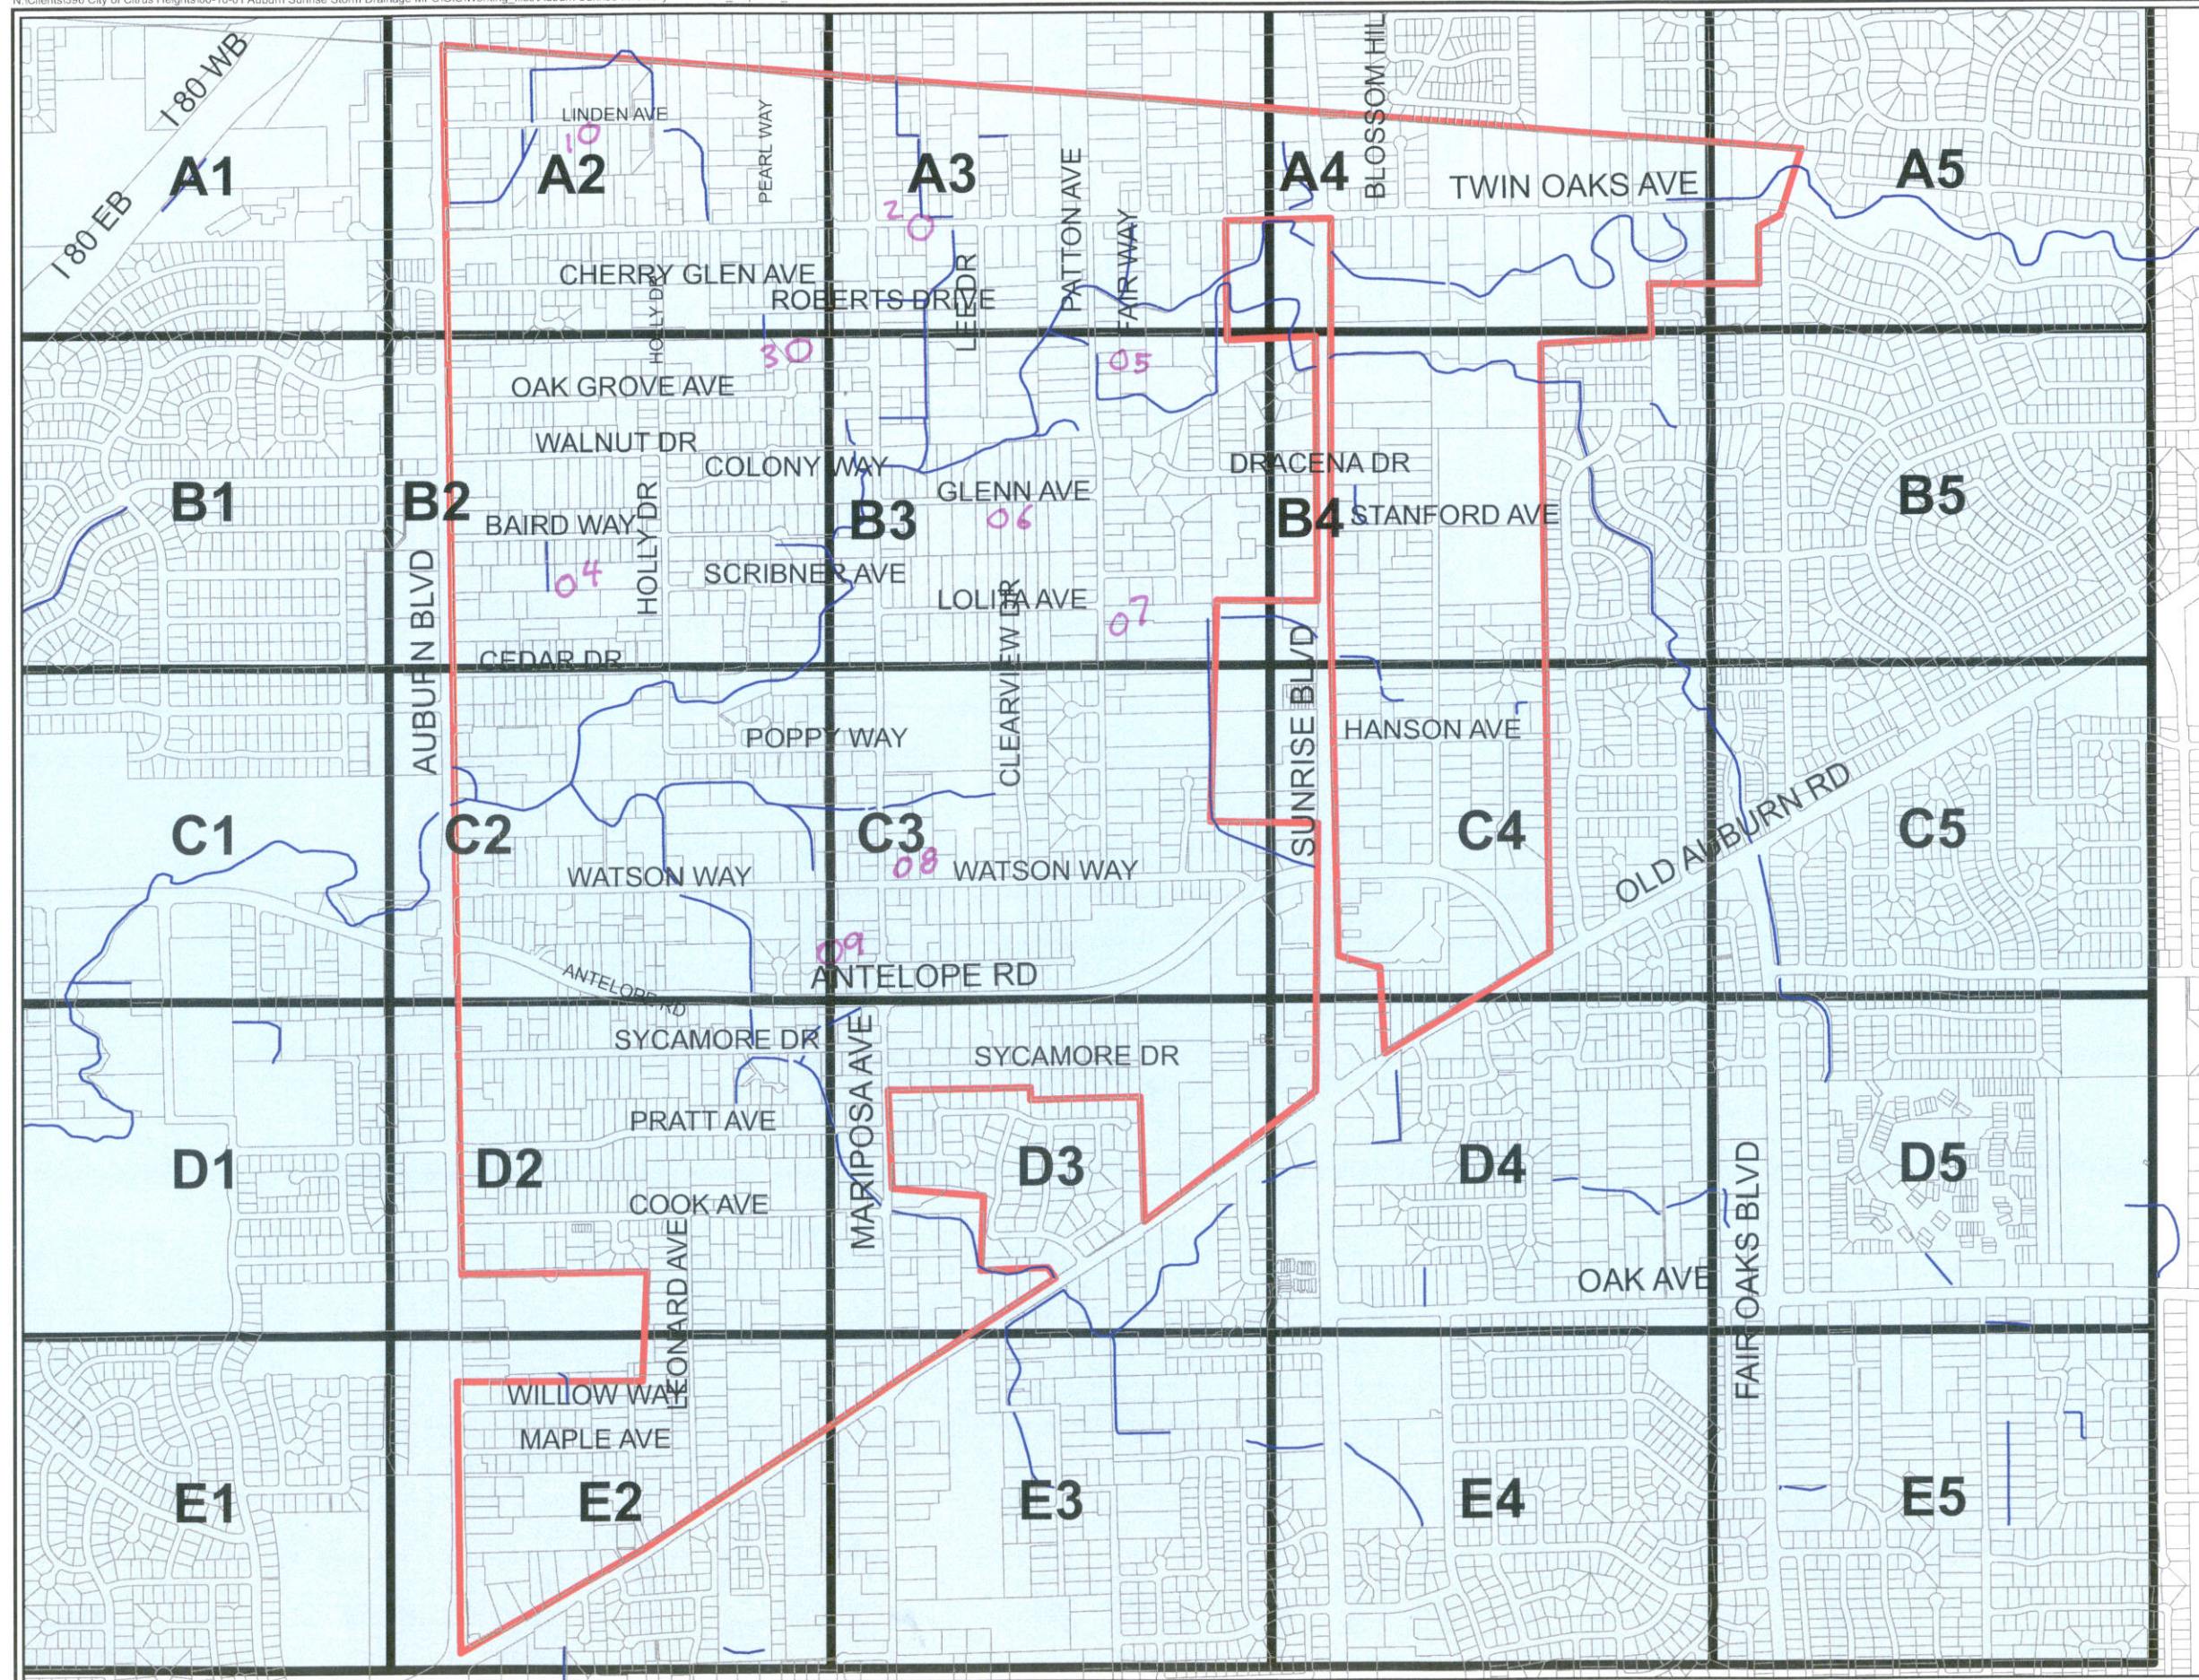

Auburn Sunrise Area Master Drainage Study

Drainage System Inventory Worksheet

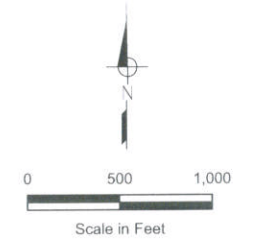


LEGEND

— Study Area


Auburn Sunrise Area Master Drainage Study

Drainage System Inventory Worksheet

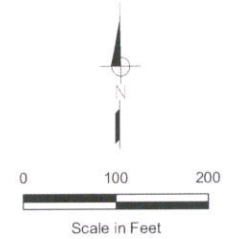



LEGEND

- Pipe
- Manhole
- Manholes to be Dipped
- Inlet
- Pipe Stub
- Culvert
- ⊗ Outfall Structure
- Roadside Ditch
- Study Area

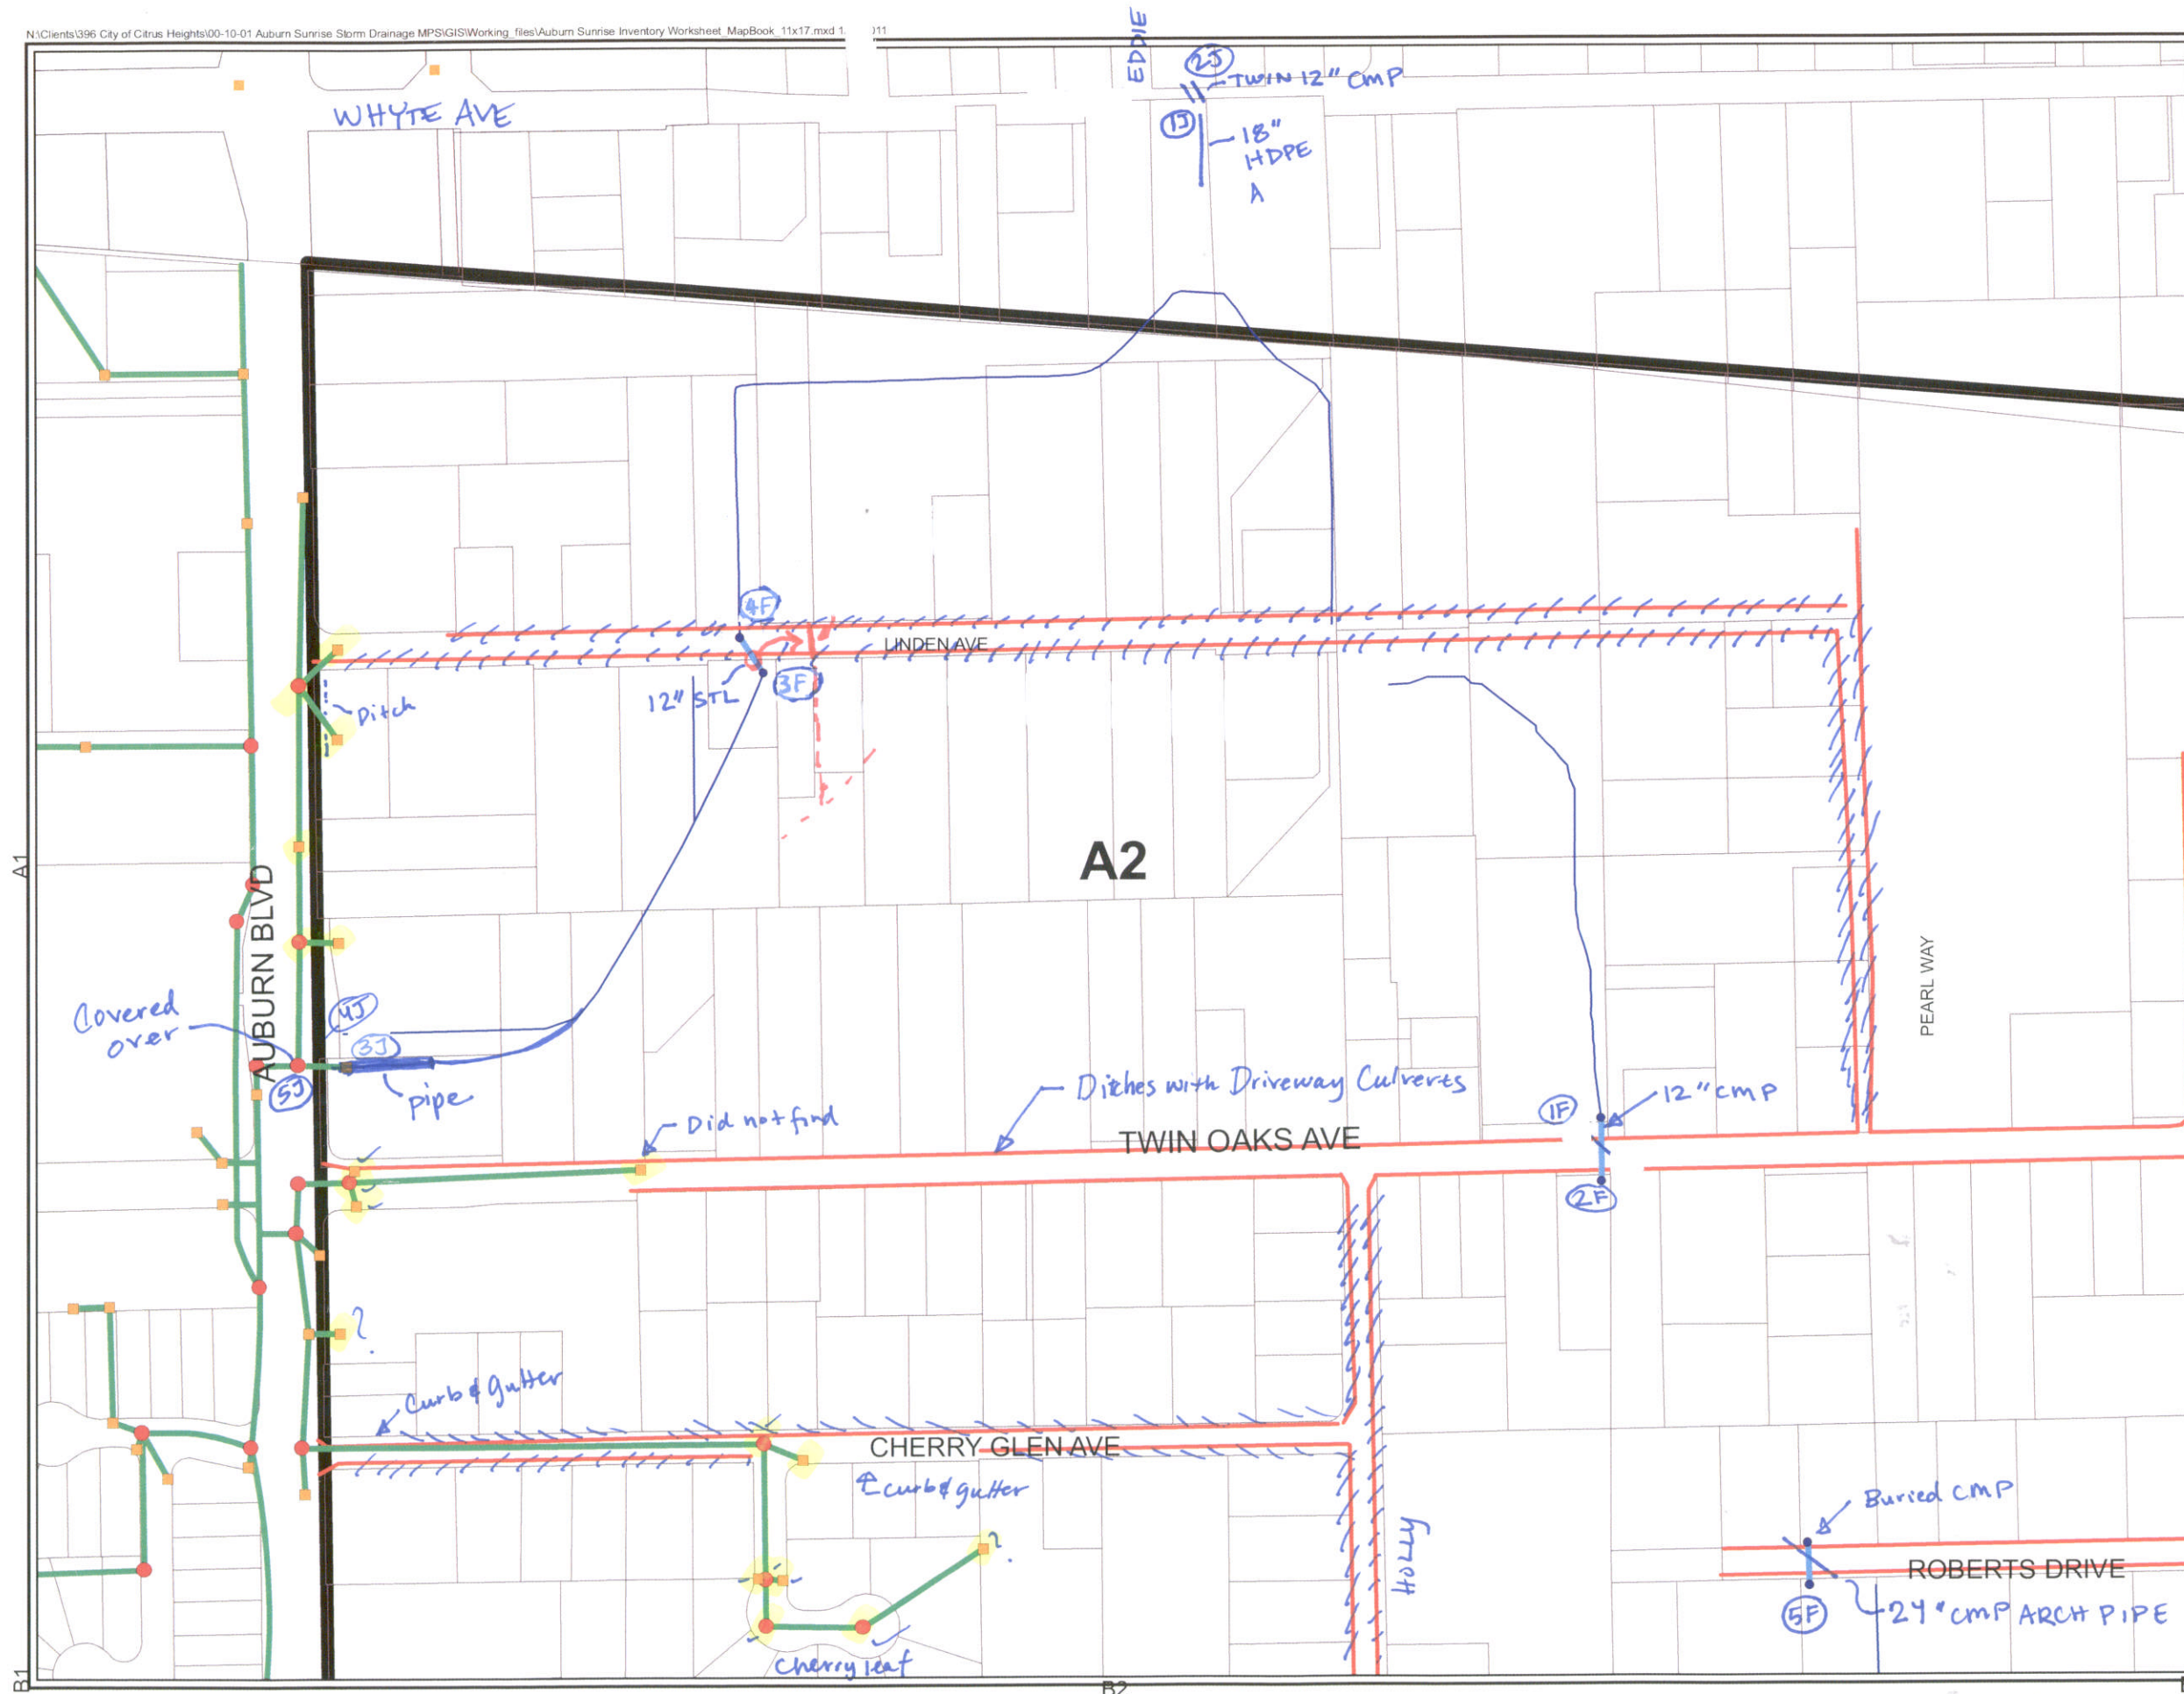

Auburn Sunrise Area Master Drainage Study

Drainage System Inventory Worksheet

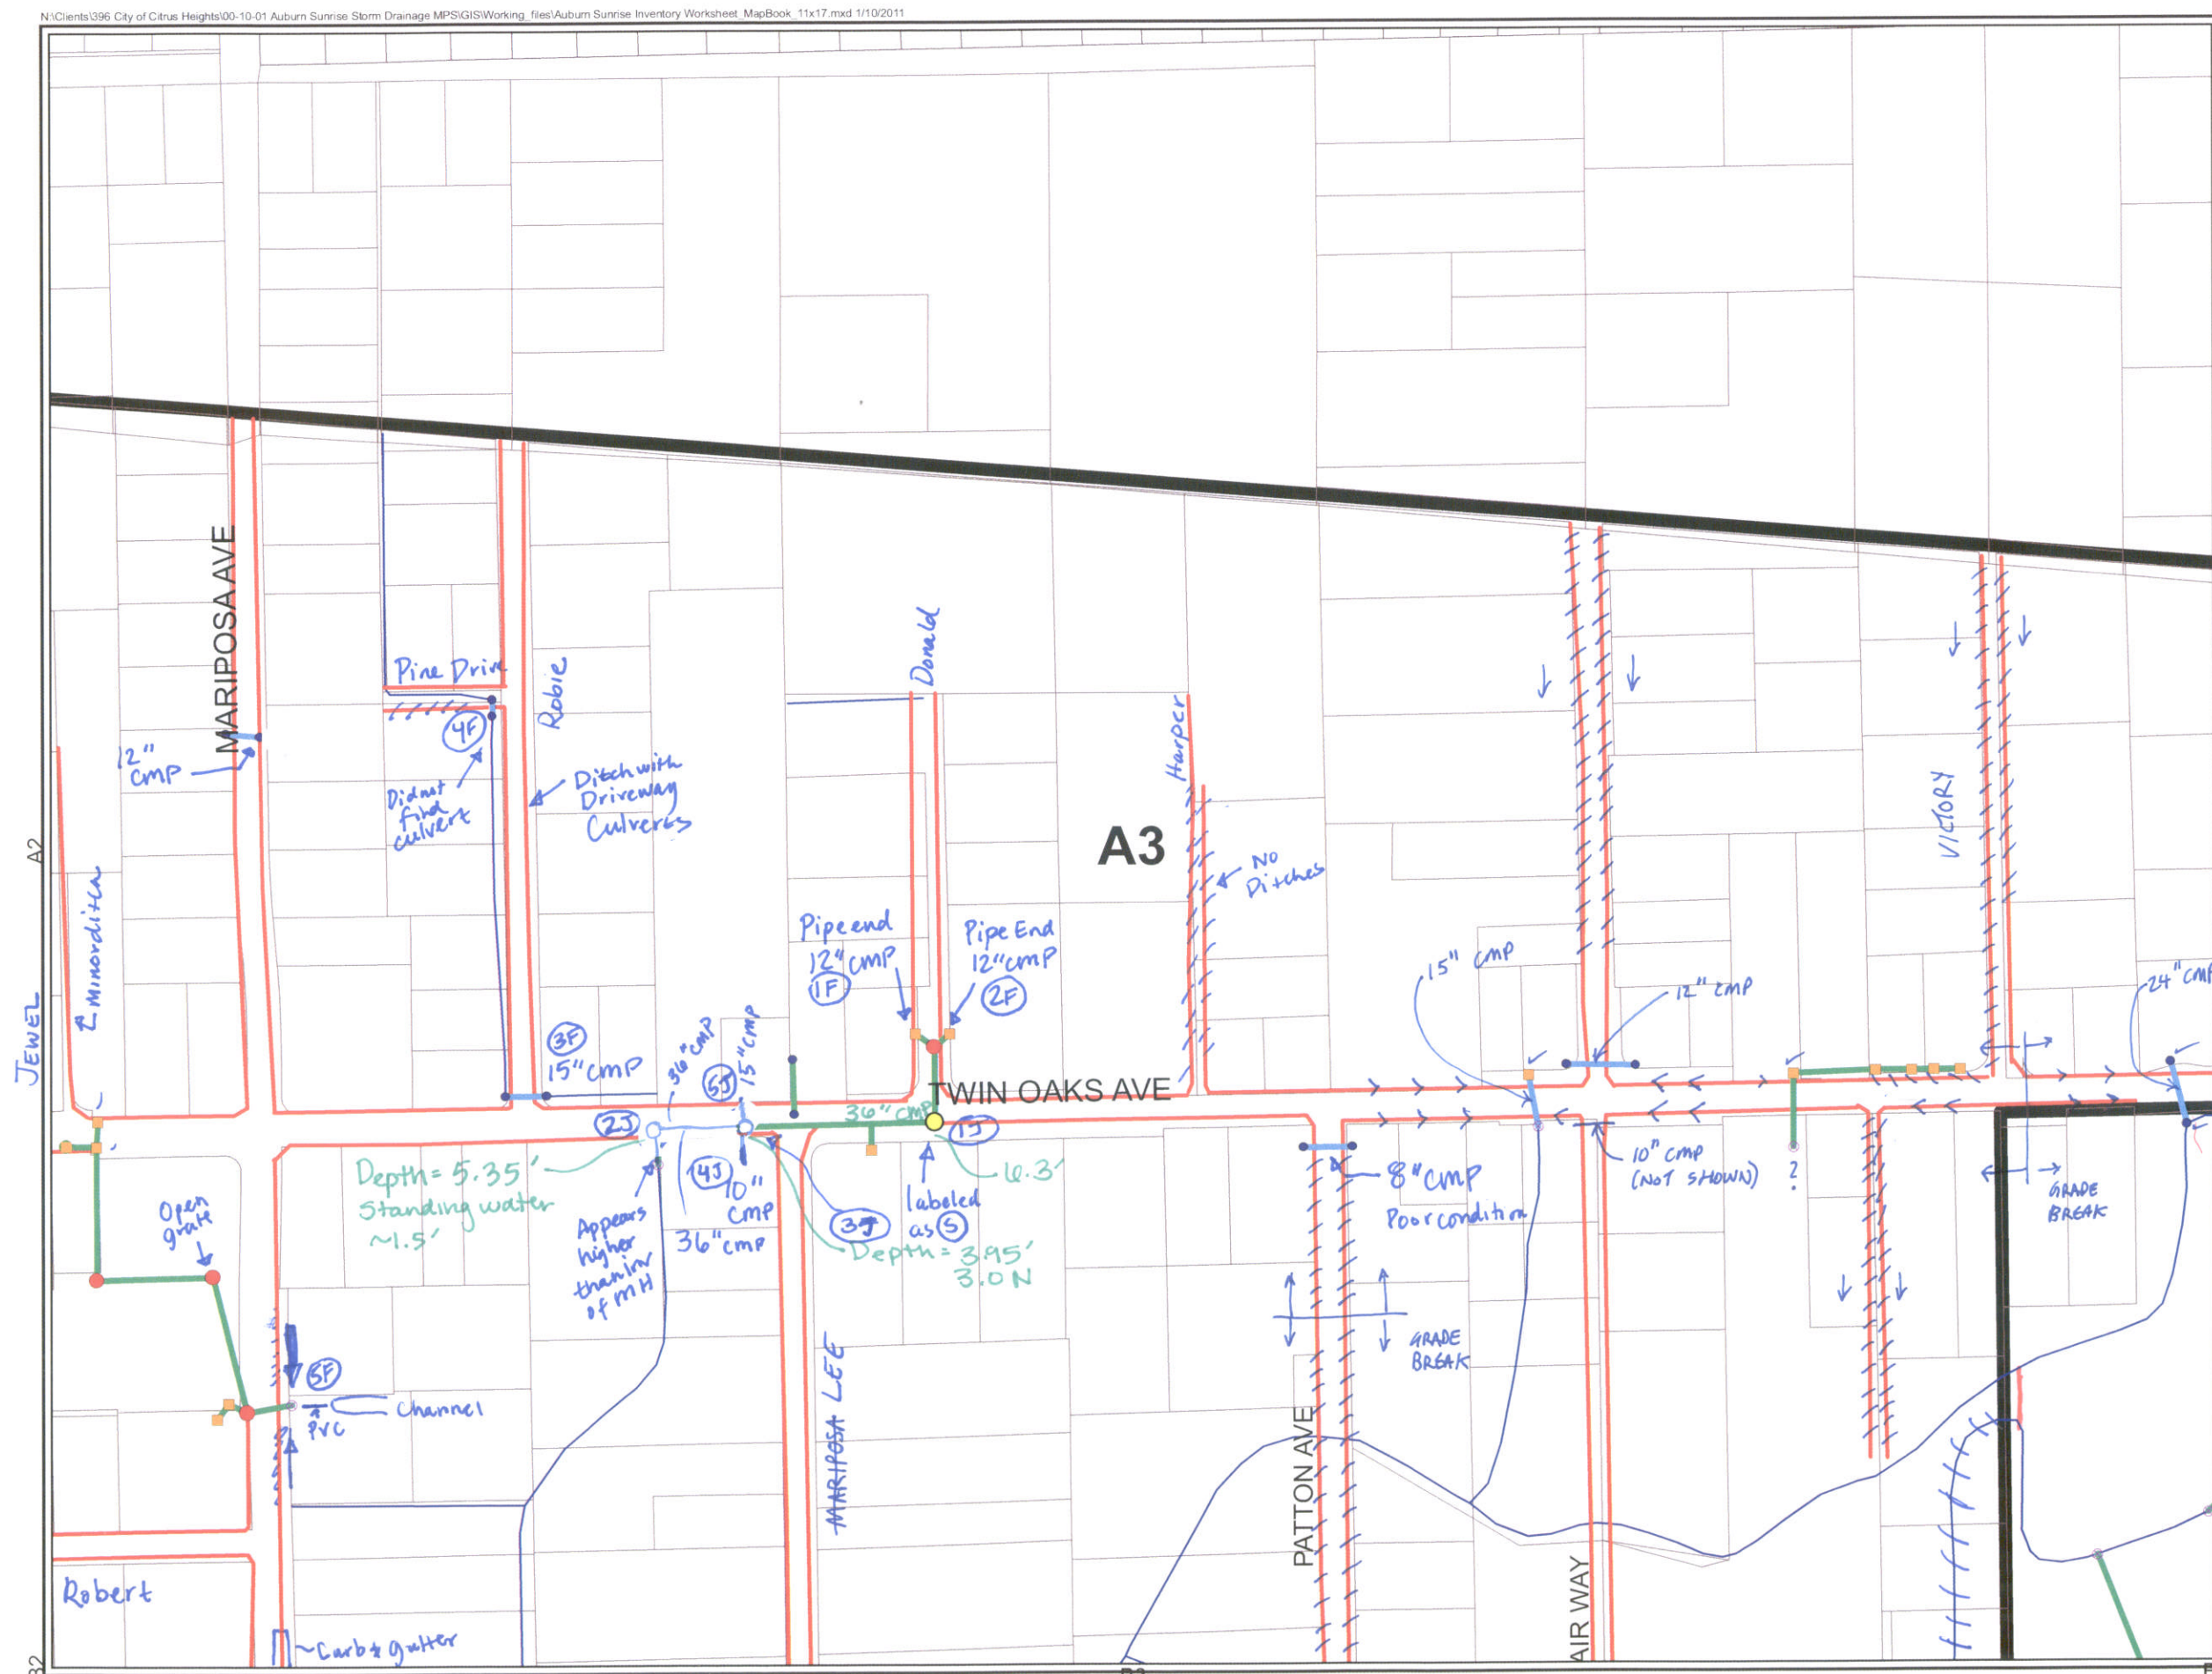
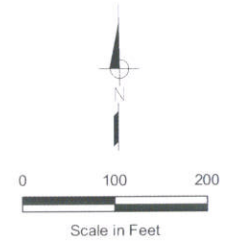


LEGEND

- Pipe
- Manhole
- Manholes to be Dipped
- Inlet
- Pipe Stub
- Culvert
- ⊗ Outfall Structure
- Roadside Ditch
- Study Area

Auburn Sunrise Area Master Drainage Study

Drainage System Inventory Worksheet

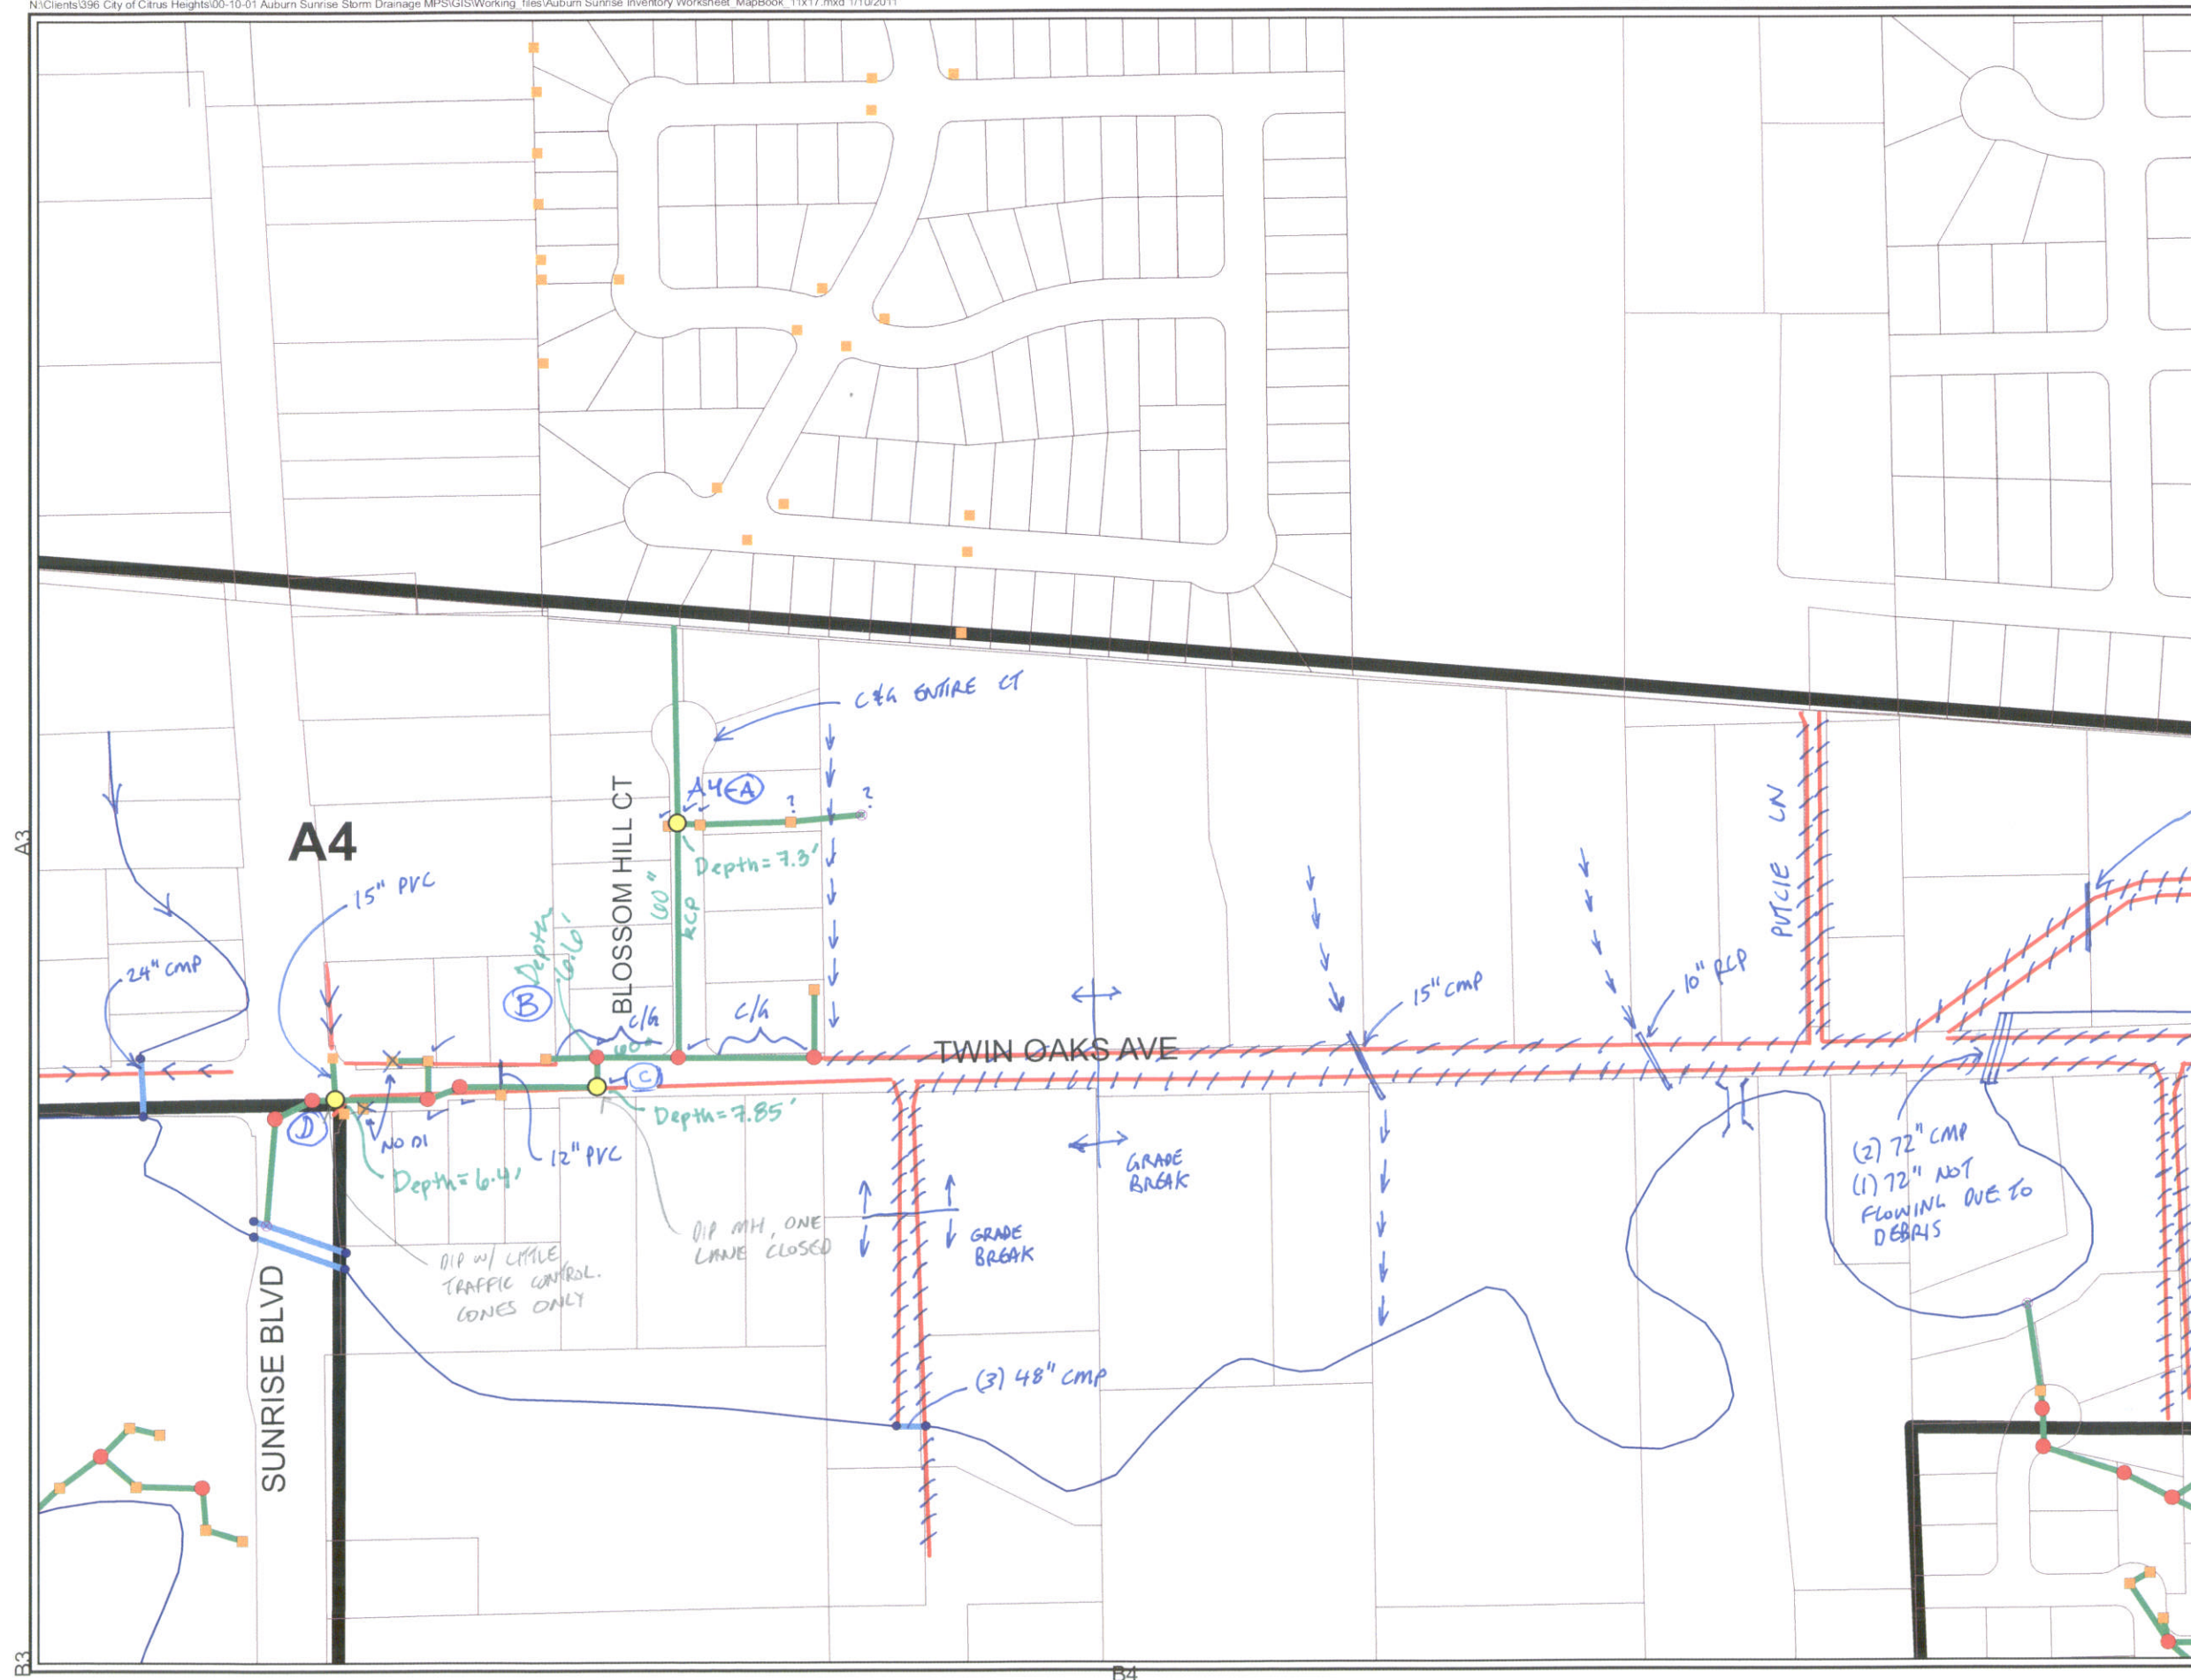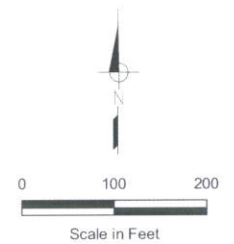


LEGEND

- Pipe
- Manhole
- Manholes to be Dipped
- Inlet
- Pipe Stub
- Culvert
- ⊗ Outfall Structure
- Roadside Ditch
- Study Area


Auburn Sunrise Area
Master Drainage Study

Drainage System
Inventory Worksheet

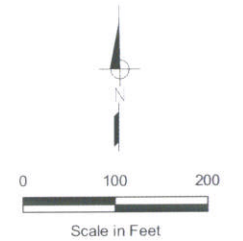


LEGEND

-  Pipe
-  Manhole
-  Manholes to be Dipped
-  Inlet
-  Pipe Stub
-  Culvert
-  Outfall Structure
-  Roadside Ditch
-  Study Area

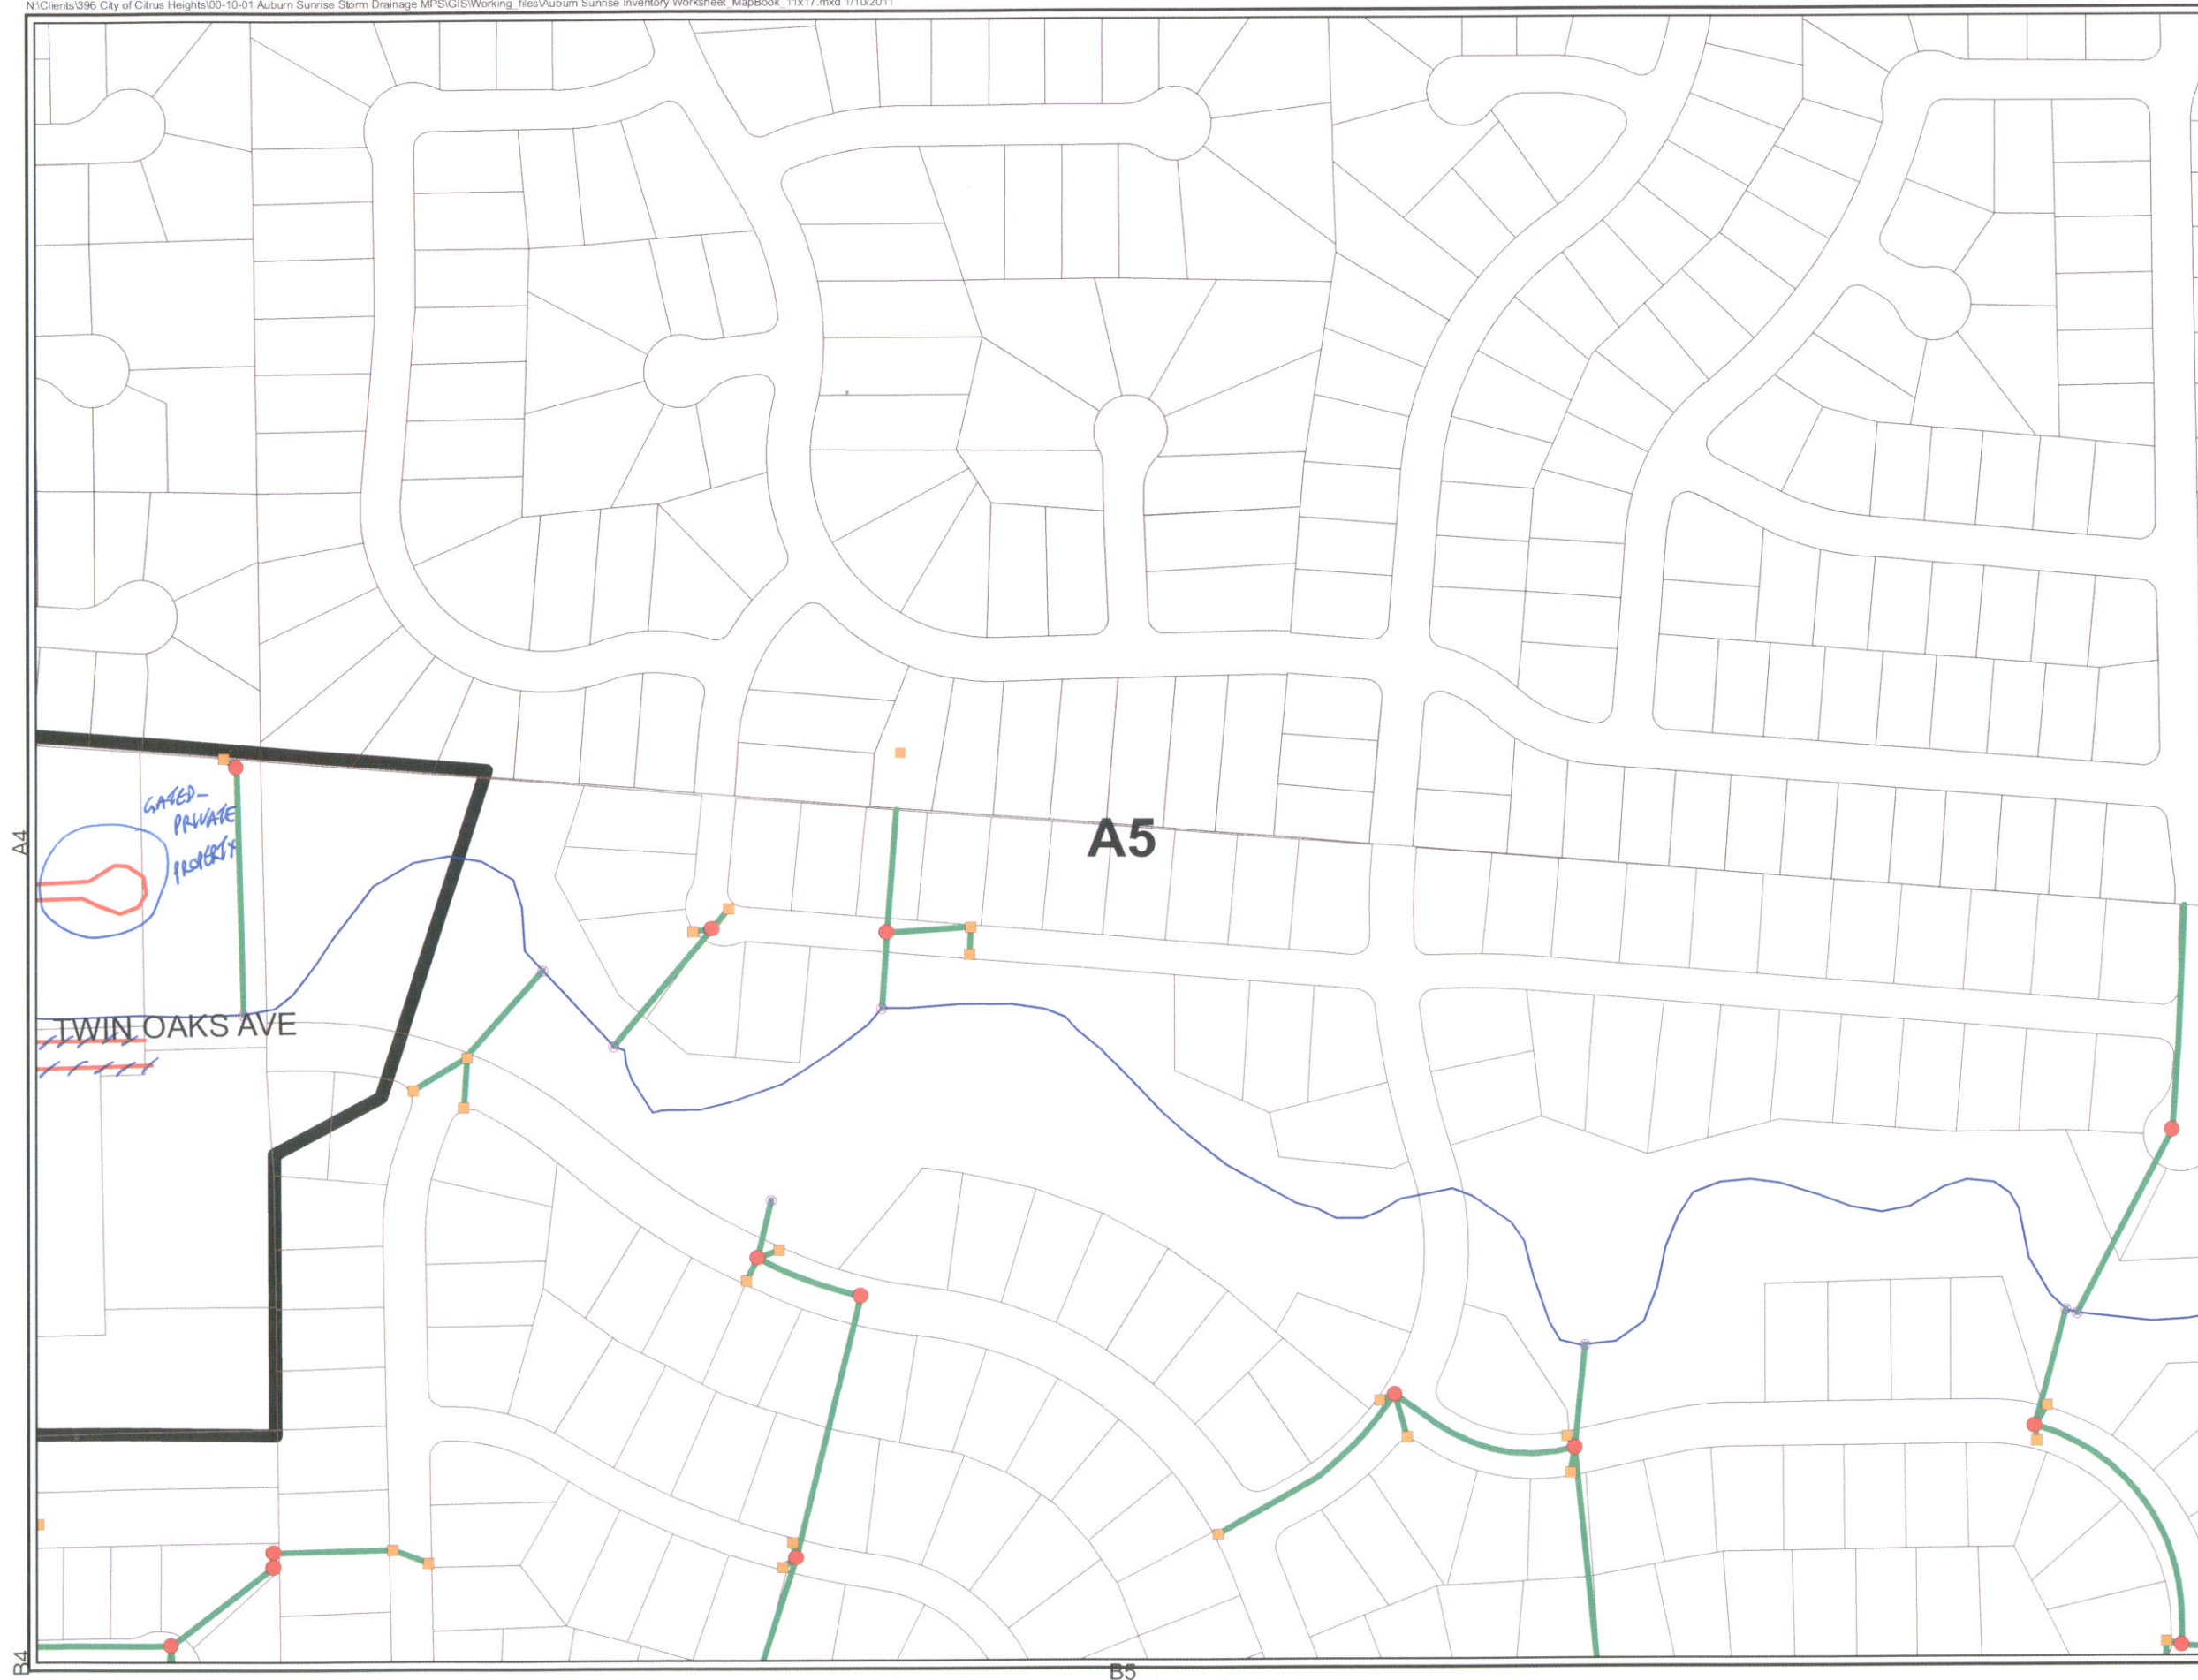

Auburn Sunrise Area
Master Drainage Study

Drainage System
Inventory Worksheet

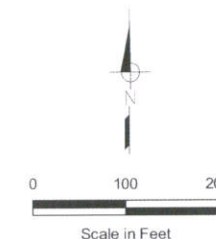

B2

3.5' S 8" CMP
5.3' E 24" CMP
5.1' W 24" CMP
5.0' N 12" CMP
4.1' N 12" CMP

LEGEND

- Pipe
- Manhole
- Manholes to be Dipped
- Inlet
- Pipe Stub
- Culvert
- Outfall Structure
- Roadside Ditch
- Study Area

Drainage System Inventory Worksheet



-  Pipe
-  Manhole
-  Manholes to be Dipped
-  Inlet
-  Pipe Stub
-  Culvert
-  Outfall Structure
-  Roadside Ditch
-  Study Area




WEST YOST
ASSOCIATES
Consulting Engineers

7/10

MASTER

Auburn Sunrise Area
Master Drainage Study

Drainage System
Inventory Worksheet

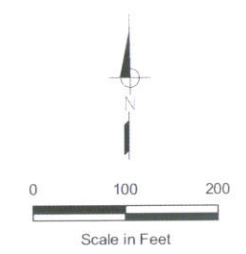

- LEGEND
- Pipe
 - Manhole
 - Manholes to be Dipped
 - Inlet
 - Pipe Stub
 - Culvert
 - Outfall Structure
 - Roadside Ditch
 - Study Area




8/16



MASTER

Auburn Sunrise Area
Master Drainage Study

Drainage System
Inventory Worksheet

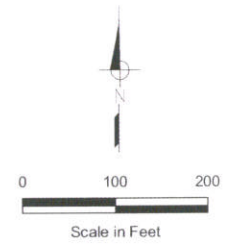

LEGEND

- Pipe
- Manhole
- Manholes to be Dipped
- Inlet
- Pipe Stub
- Culvert
- Outfall Structure
- Roadside Ditch
- Study Area



9/16

