





CITY OF CITRUS HEIGHTS GENERAL SERVICES DEPARTMENT

P:\Engineering\STANDARD DETAILS - CITY\Standard Details_9_20_11.dwg

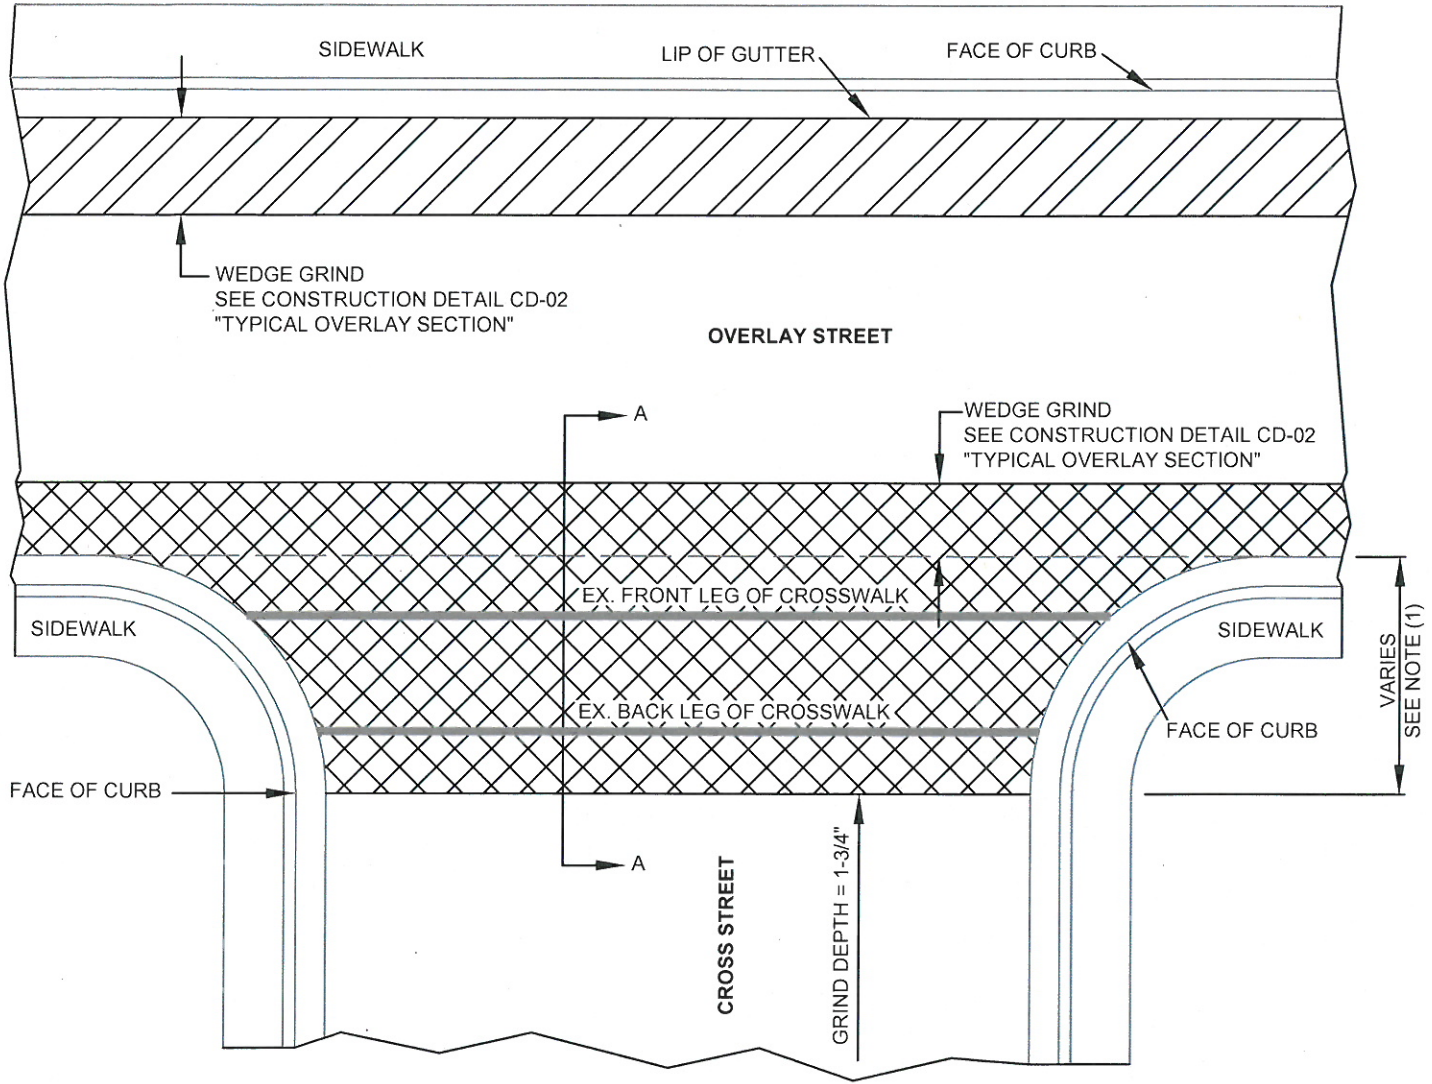

PLAN VIEW

(1) 20' OR TO TANGENT
WHICH EVER IS GREATER

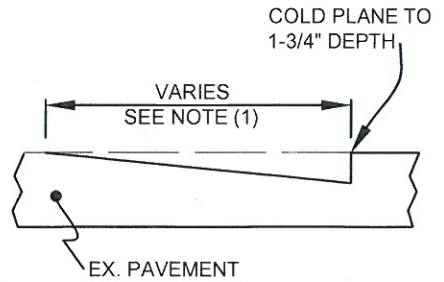

SECTION A-A

WEDGE GRIND LIMITS AT CROSS STREETS
NTS

APPROVED BY:

Stuart Hodgkins
STUART HODGKINS, ACTING CITY ENGINEER

**WEDGE GRIND LIMITS
AT CROSS STREETS**

APPROVAL DATE: 5-7-12

SCALE: NONE

DRAWN BY: Jing Le Liu

CD - 05